


RIVERCENTRE — ST. PAUL, MN. LOWER LEVEL - EXHIBIT HALL A

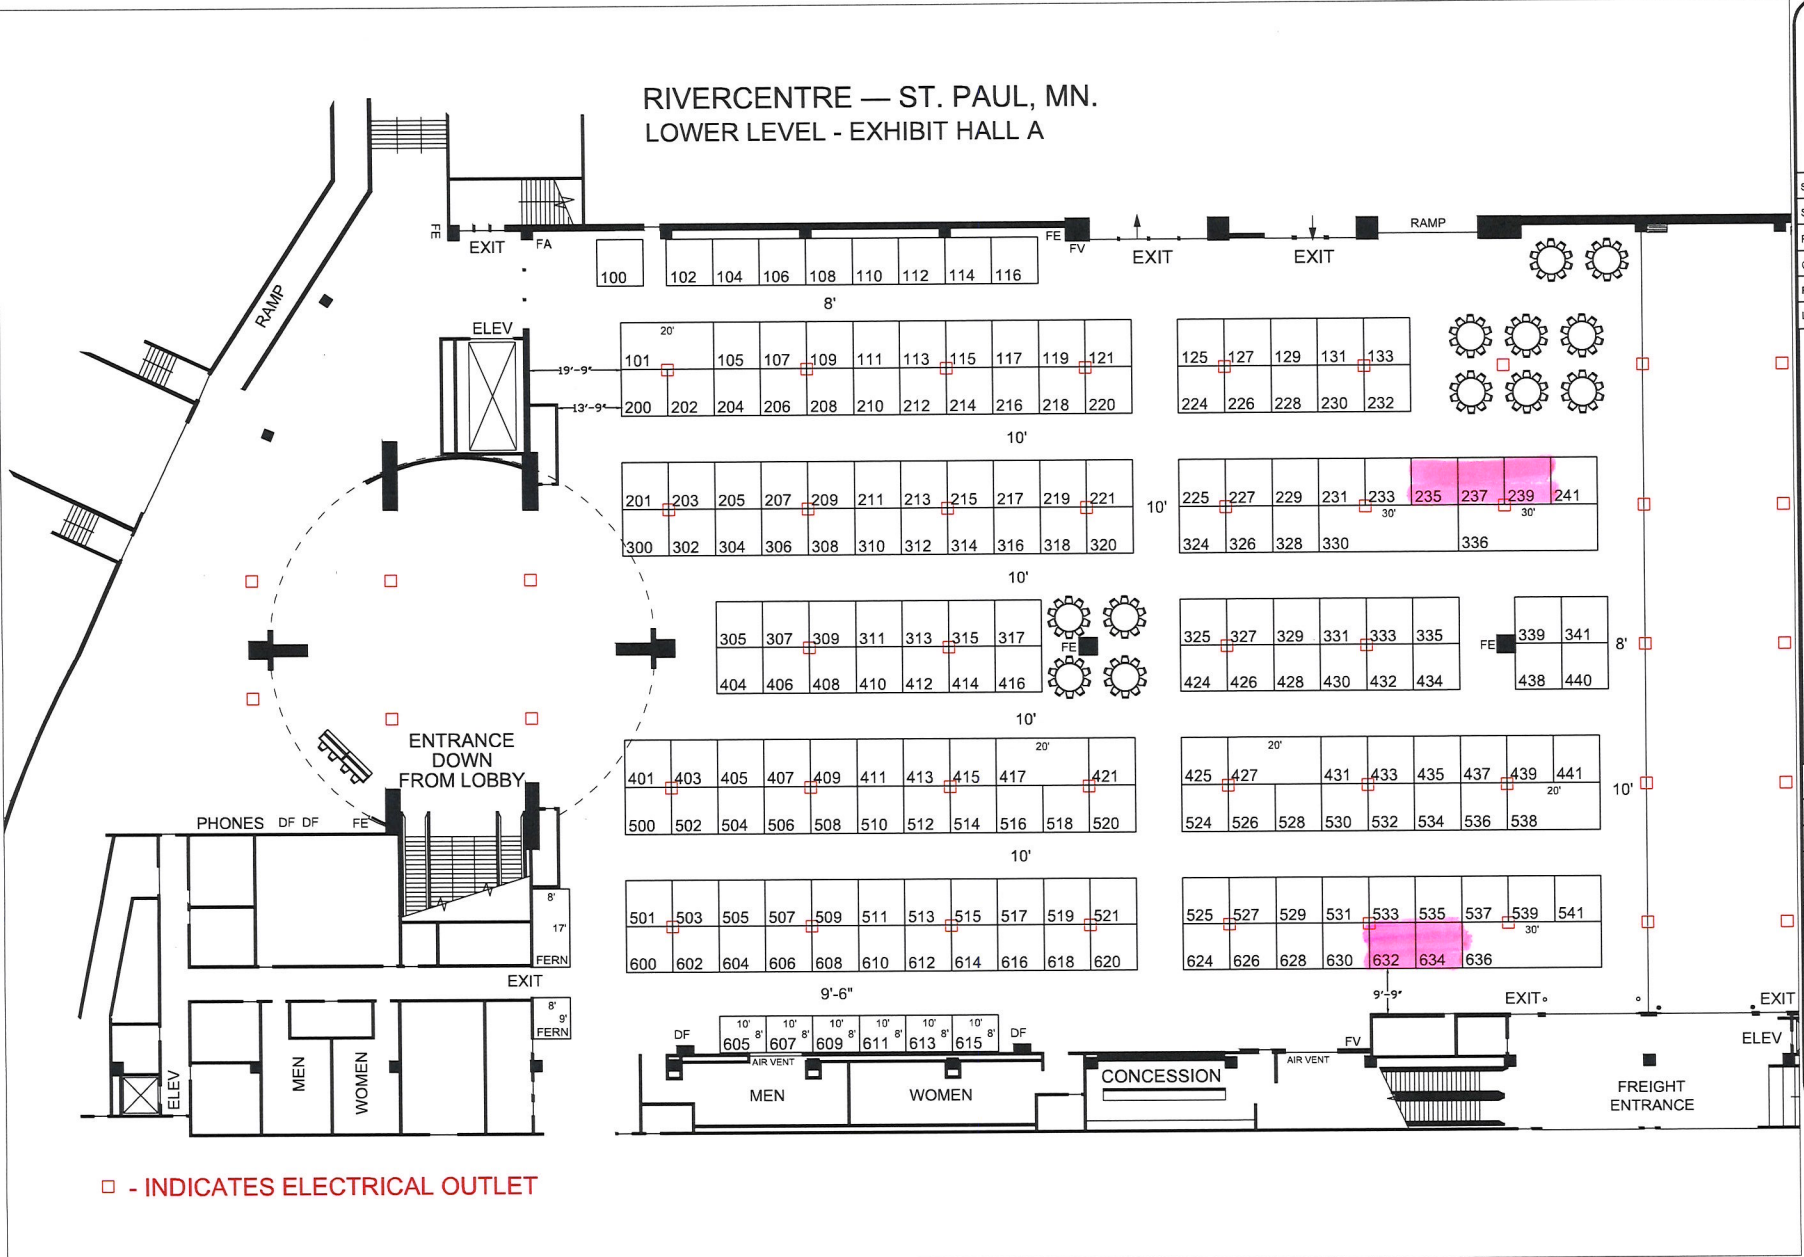

**LeadingAge
Minnesota
Institute & Expo
2025**

Show Name: LeadingAge MN 2025
 Show Dates: February 12-13, 2025
 Facility: RiverCentre
 City, State: St. Paul, MN
 Room Location: Hall A

Legend:

Exhibit Hall A as of 12/03/2024	
Dimension	Qty
10x10'	174
10x20'	4
10x30'	3
8x10'	6
8x17'	1
8x9'	1
Totals:	189

AE: Tern Schalesky
 Show Number: 13938
 Drawn By: emstrom-ose
 Revised: 12/3/2024 3:27 PM
 File: 13938_25_v04.dwg

Every effort has been made to ensure the accuracy of all information contained on this floor plan. However, no warranties, either expressed or implied are made with respect to this floor plan. If the location of building columns, utilities or other architectural components of the facility is a consideration in the construction of an exhibit, it is the sole responsibility of the exhibitor to physically inspect the facility to verify all dimensions and locations.

